






Rev B
Drawing Number 5039044/606/001
Status P

DO NOT SCALE

A1
0 10 100

File: P_5039044_606_001_RevB.dwg
Date: Mar 09, 2006 - 10:32am
Plotted by: rol3164

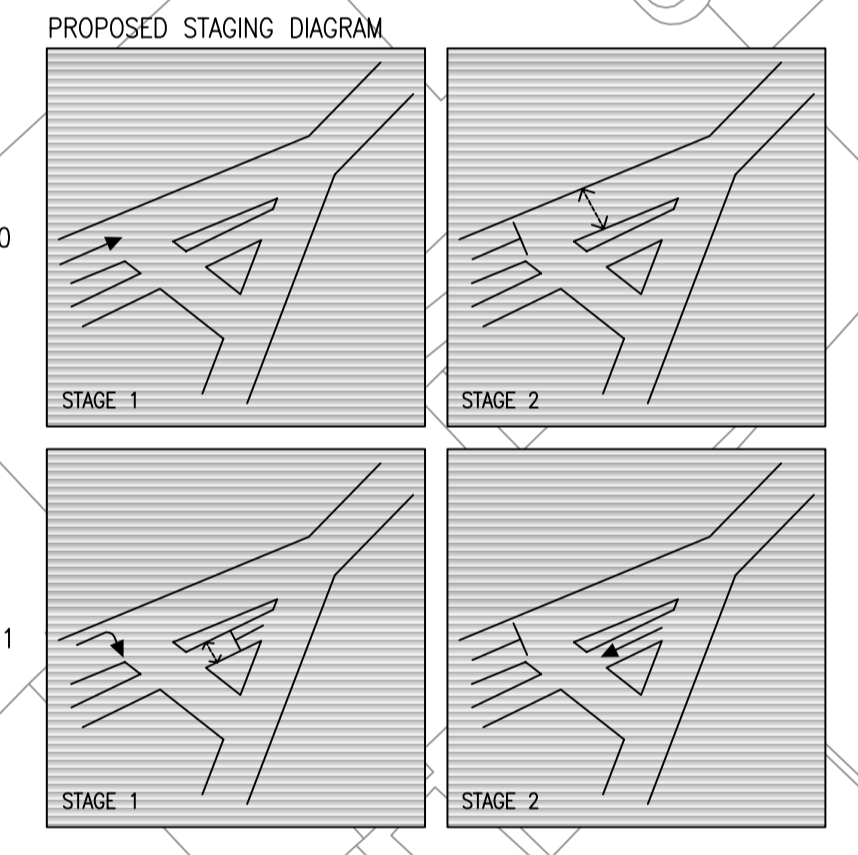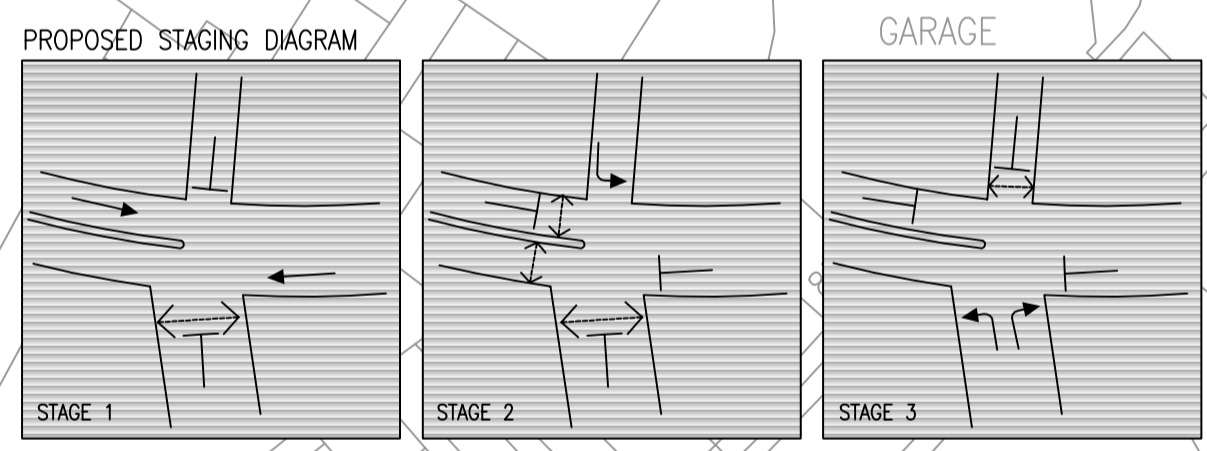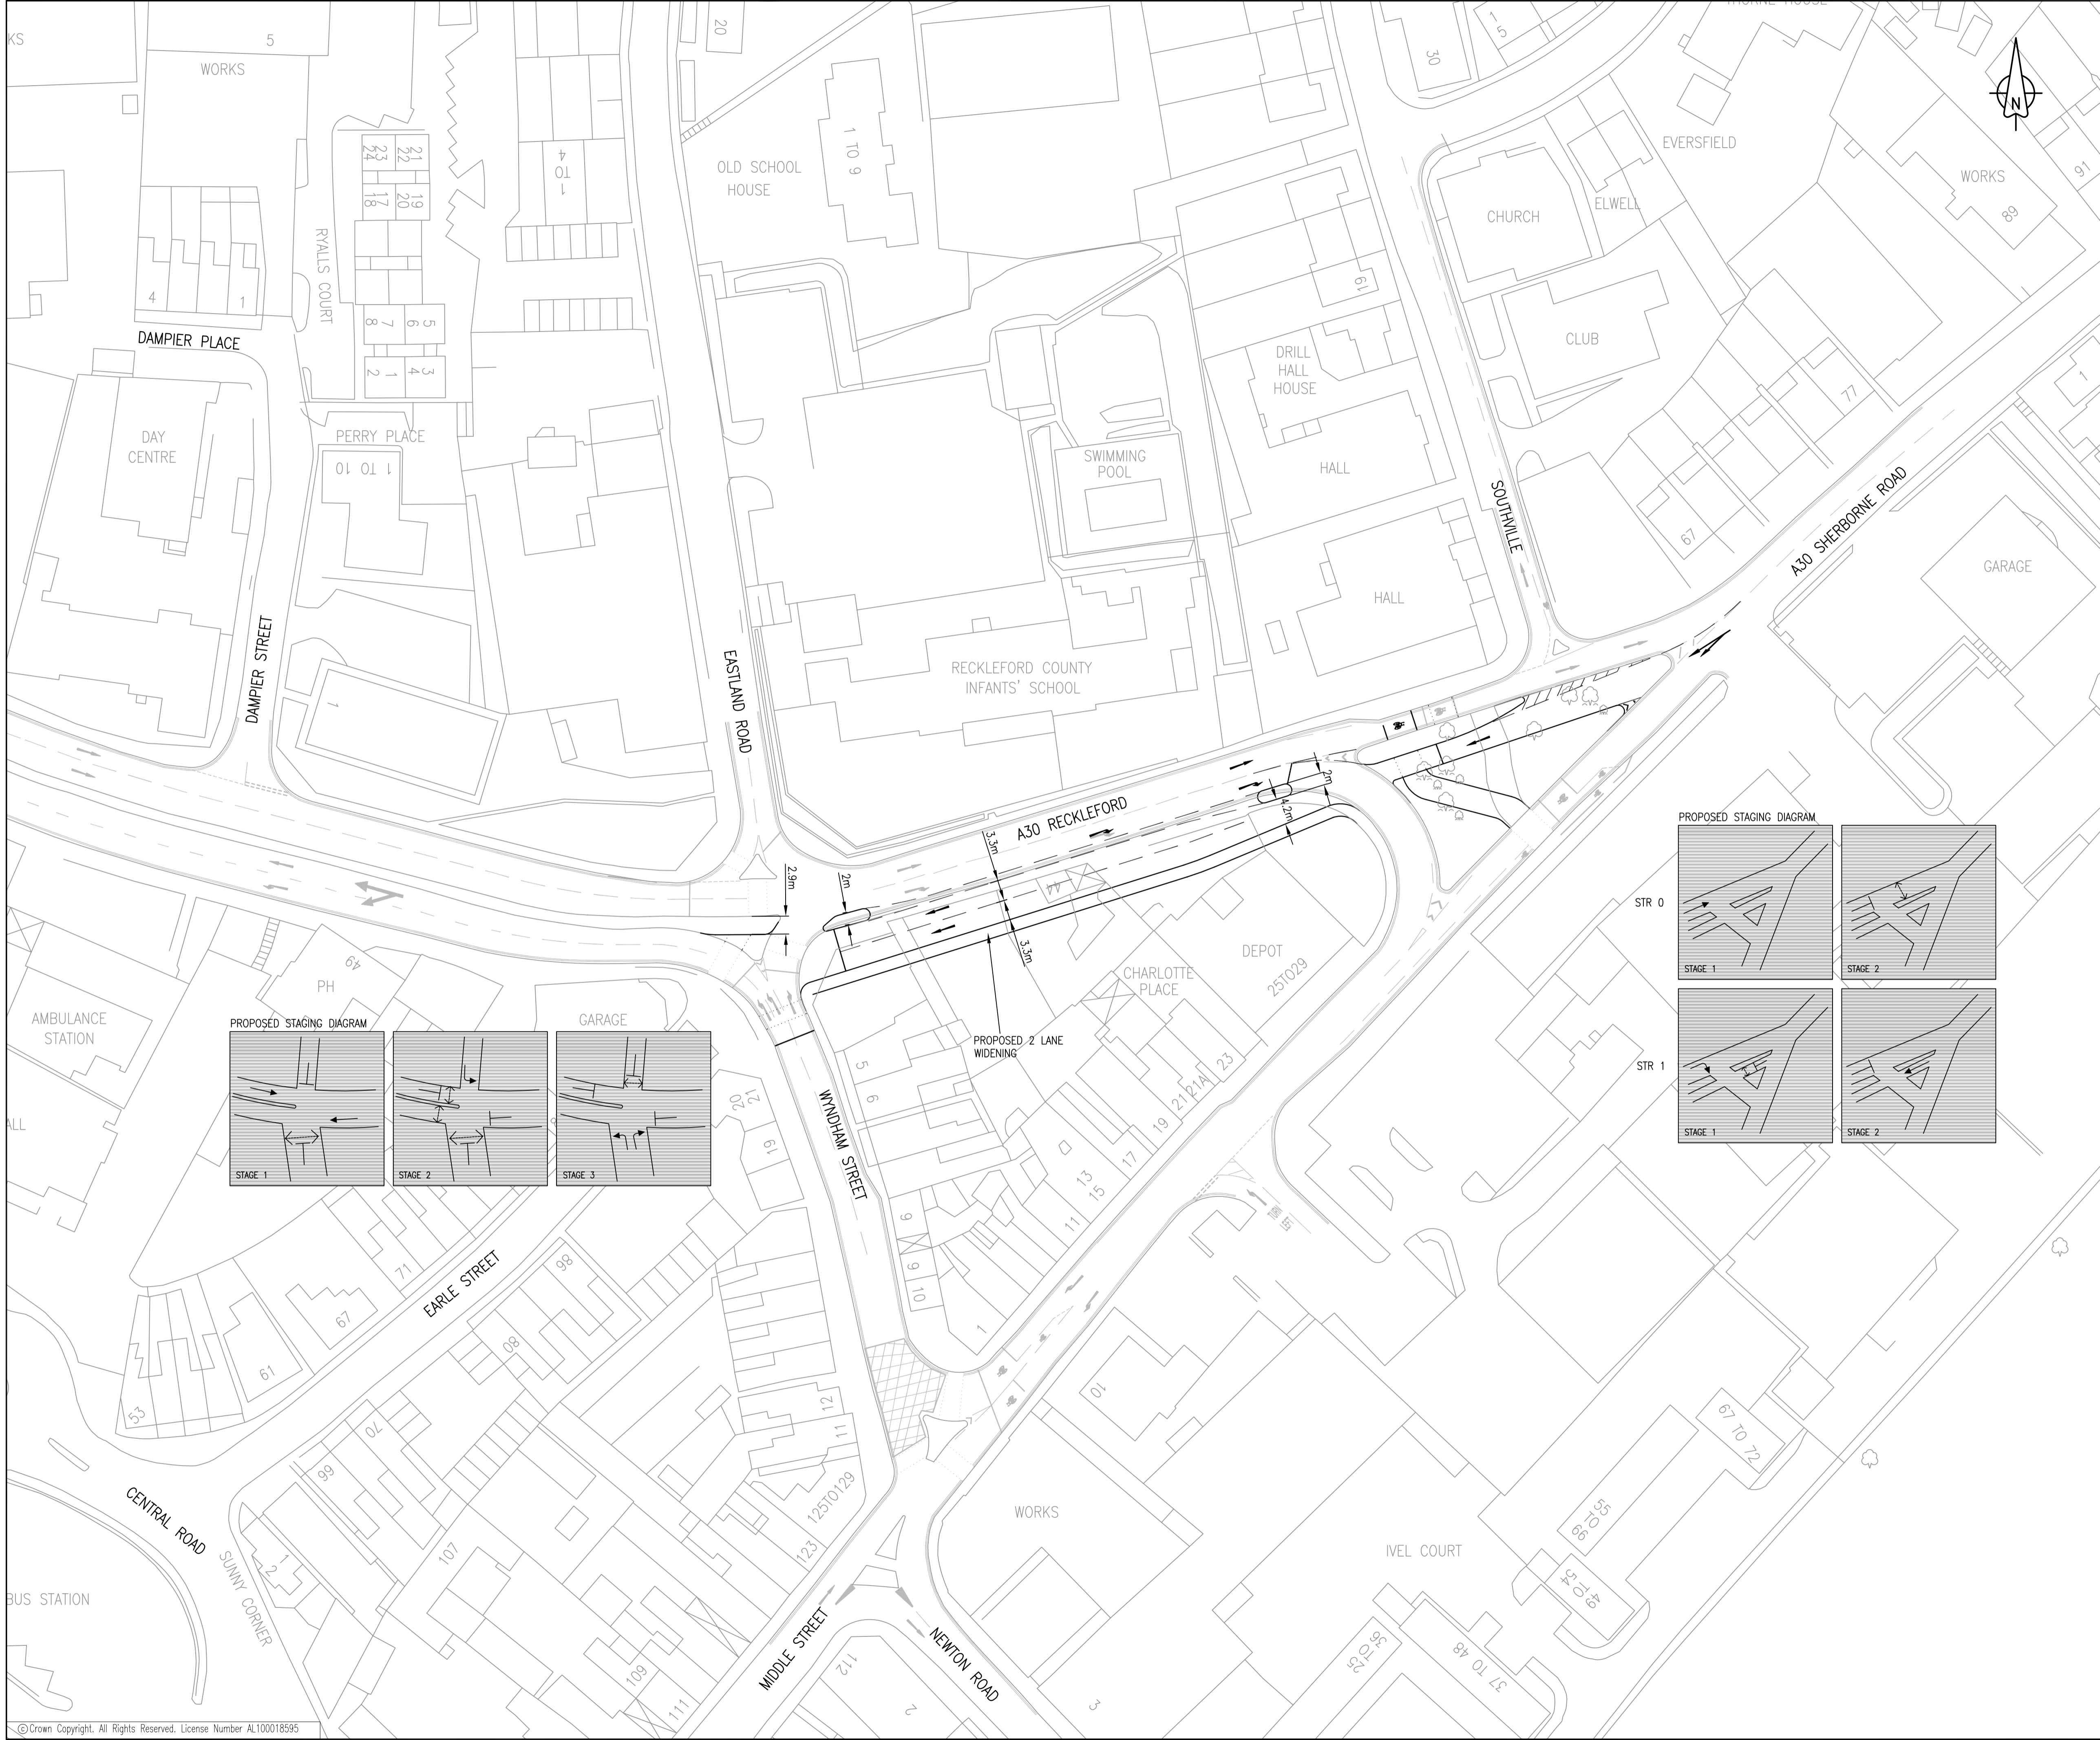

B	Removal of Road Markings	DD	03/06	SM	DCD
A	Safety audit amendments	PC	01/06	ST	DCD
Rev	Description	By	Date	Chk'd	Auth

Atkins Consultants Limited
 Consulting Engineers,
 Transport Planning
 Euston Tower
 286 Euston Road
 London NW1 3AT
 Fax: 020 7121 2333
 Phone: 020 7121 2000
 www.atkinsglobal.com

Client: **Somerset County Council**

Project: **A30 Corridor Improvements
East Yeovil**

Title: **Preliminary Design
Reckleford Gyrotory
Option 1 - Westbound 2 Lane
Widening Reckleford Street**

Original Scale	Designed/Drawn	Checked	Authorised
1:500	SMIKA	ST	DD
Date	Date	Date	Date
14/10/05	01/12/05	06/12/05	
Status	Drawing Number	Rev	
P	5039044/606/001	B	